




JMF 52 SINGLE GLAZE

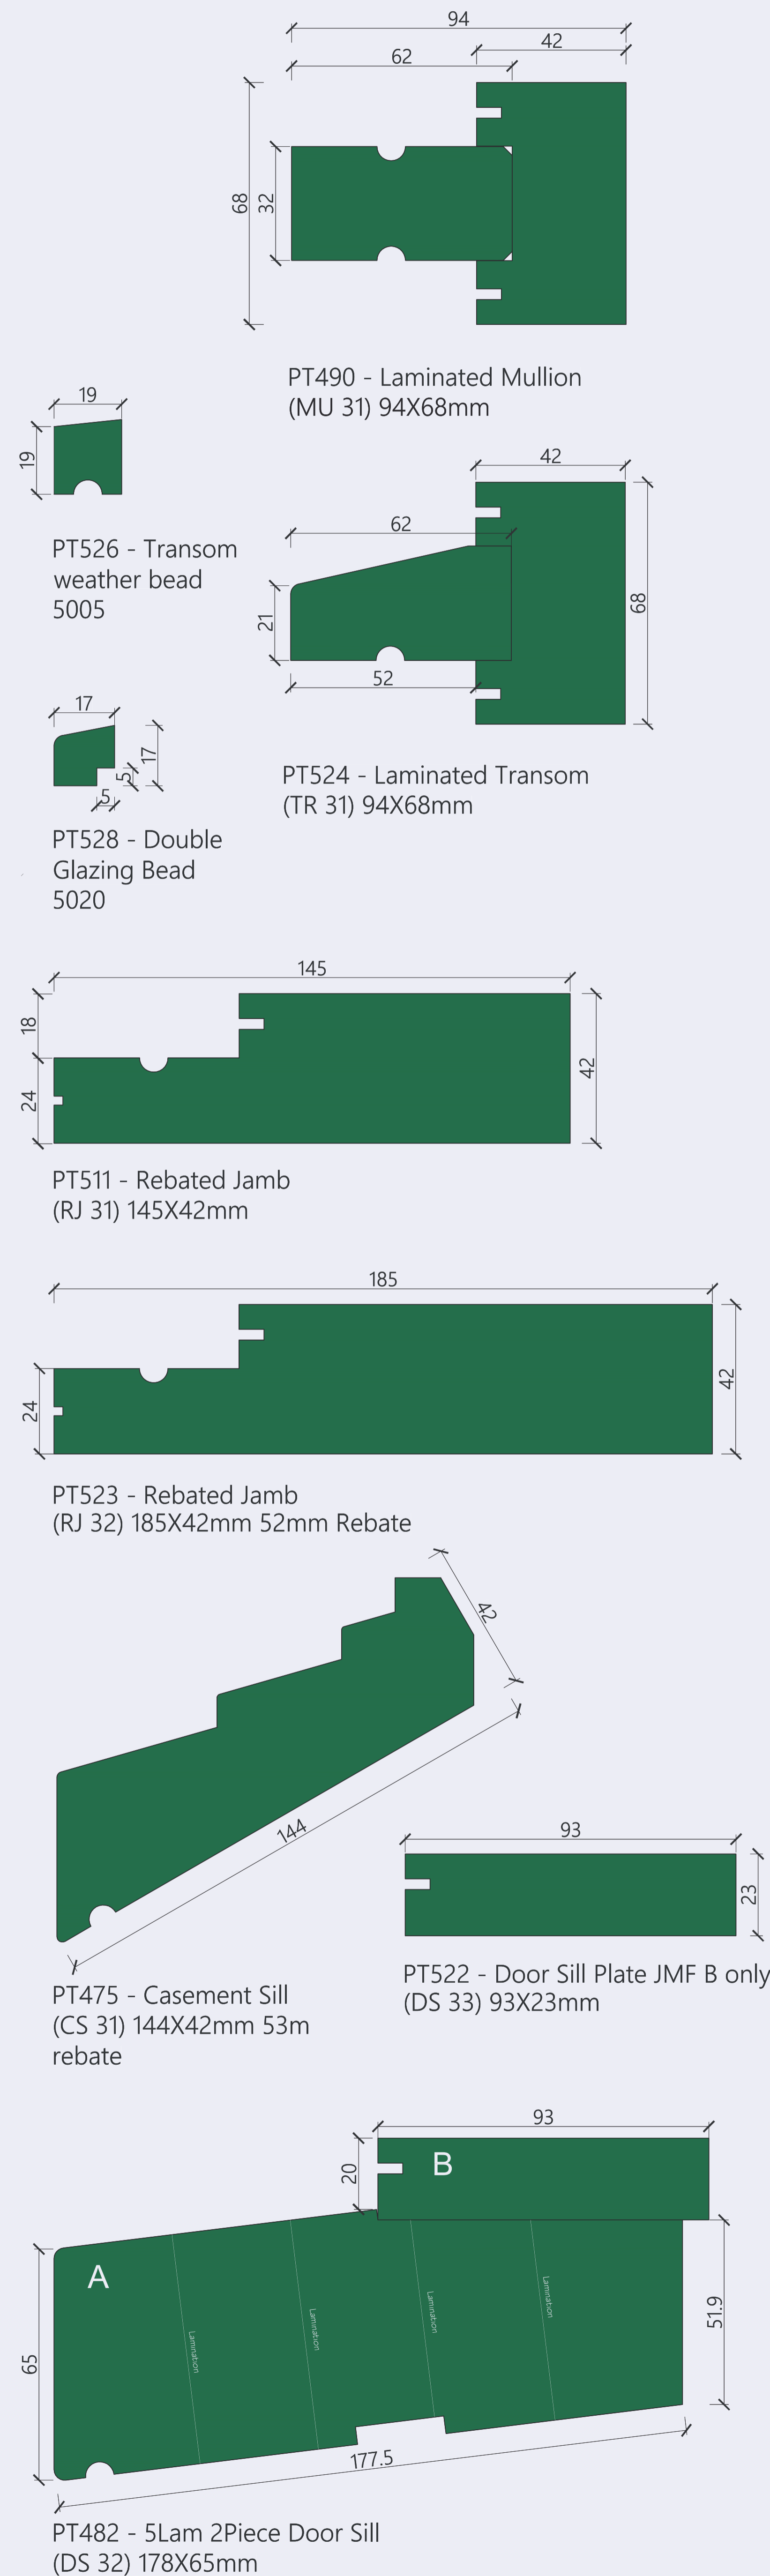


JMF 64 DOUBLE GLAZE

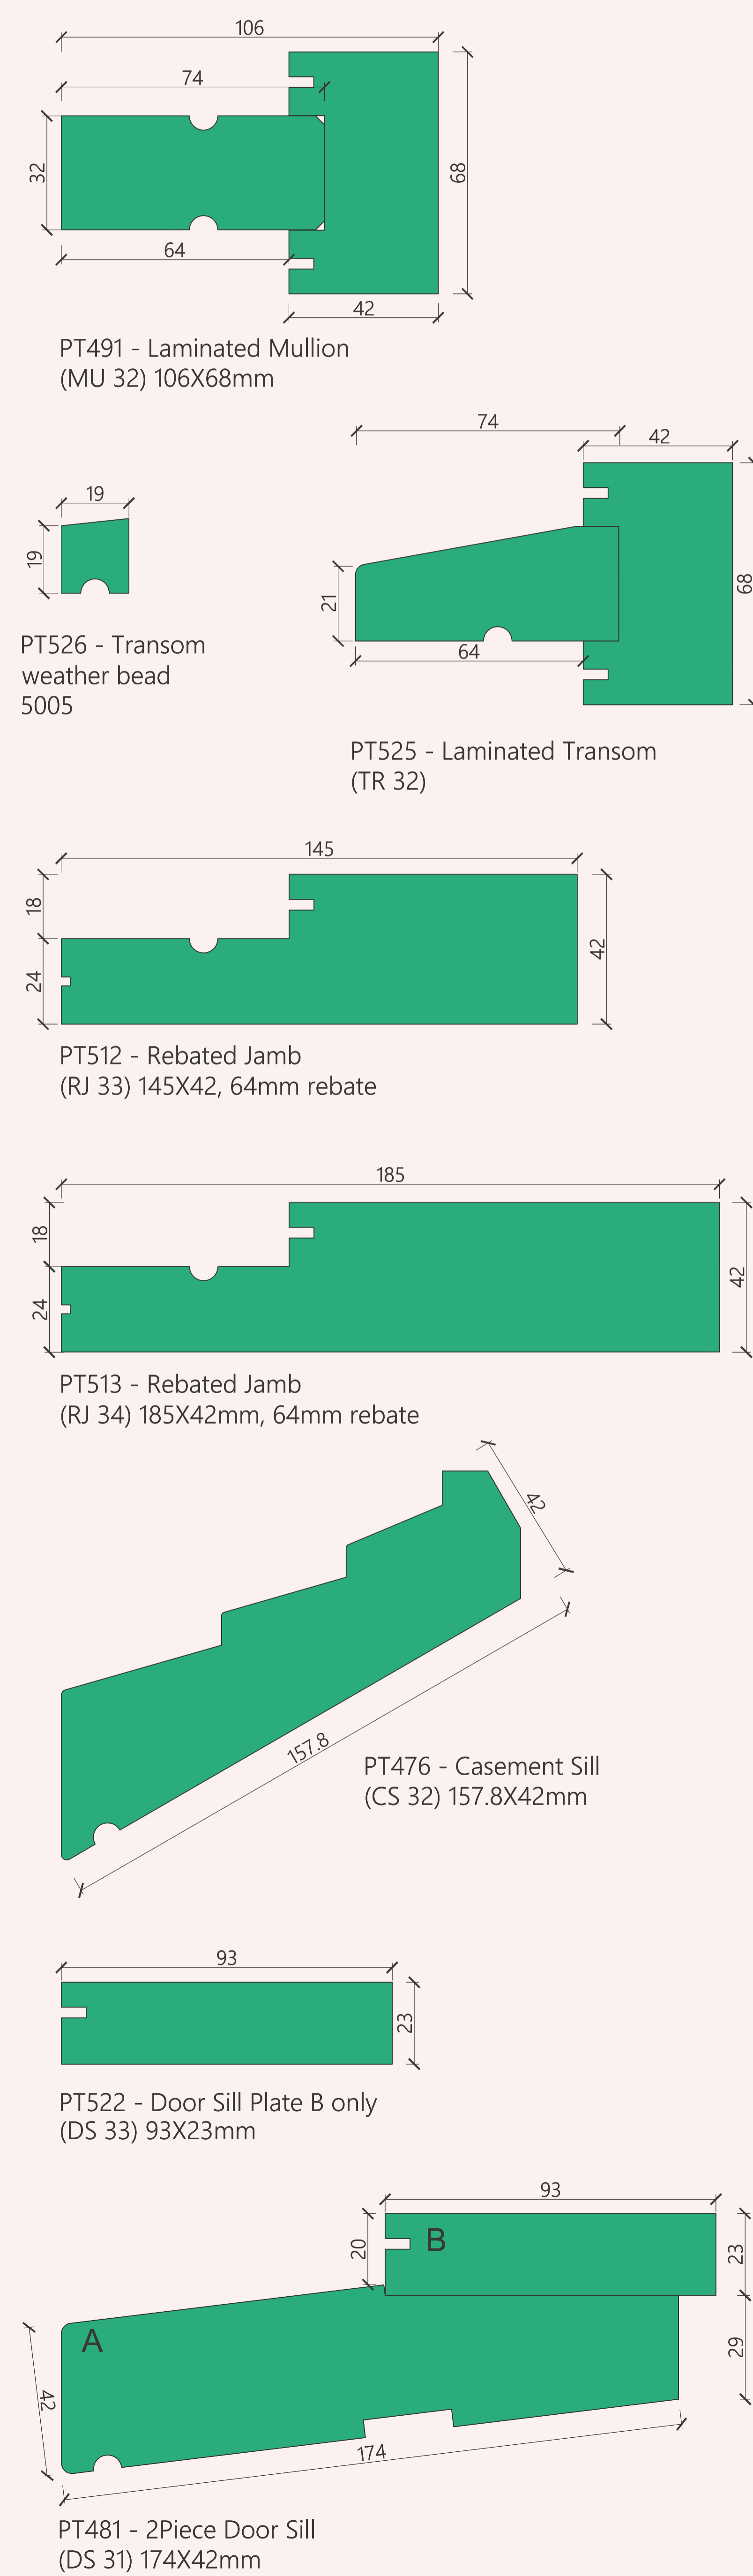

WEATHER SEAL RANGE

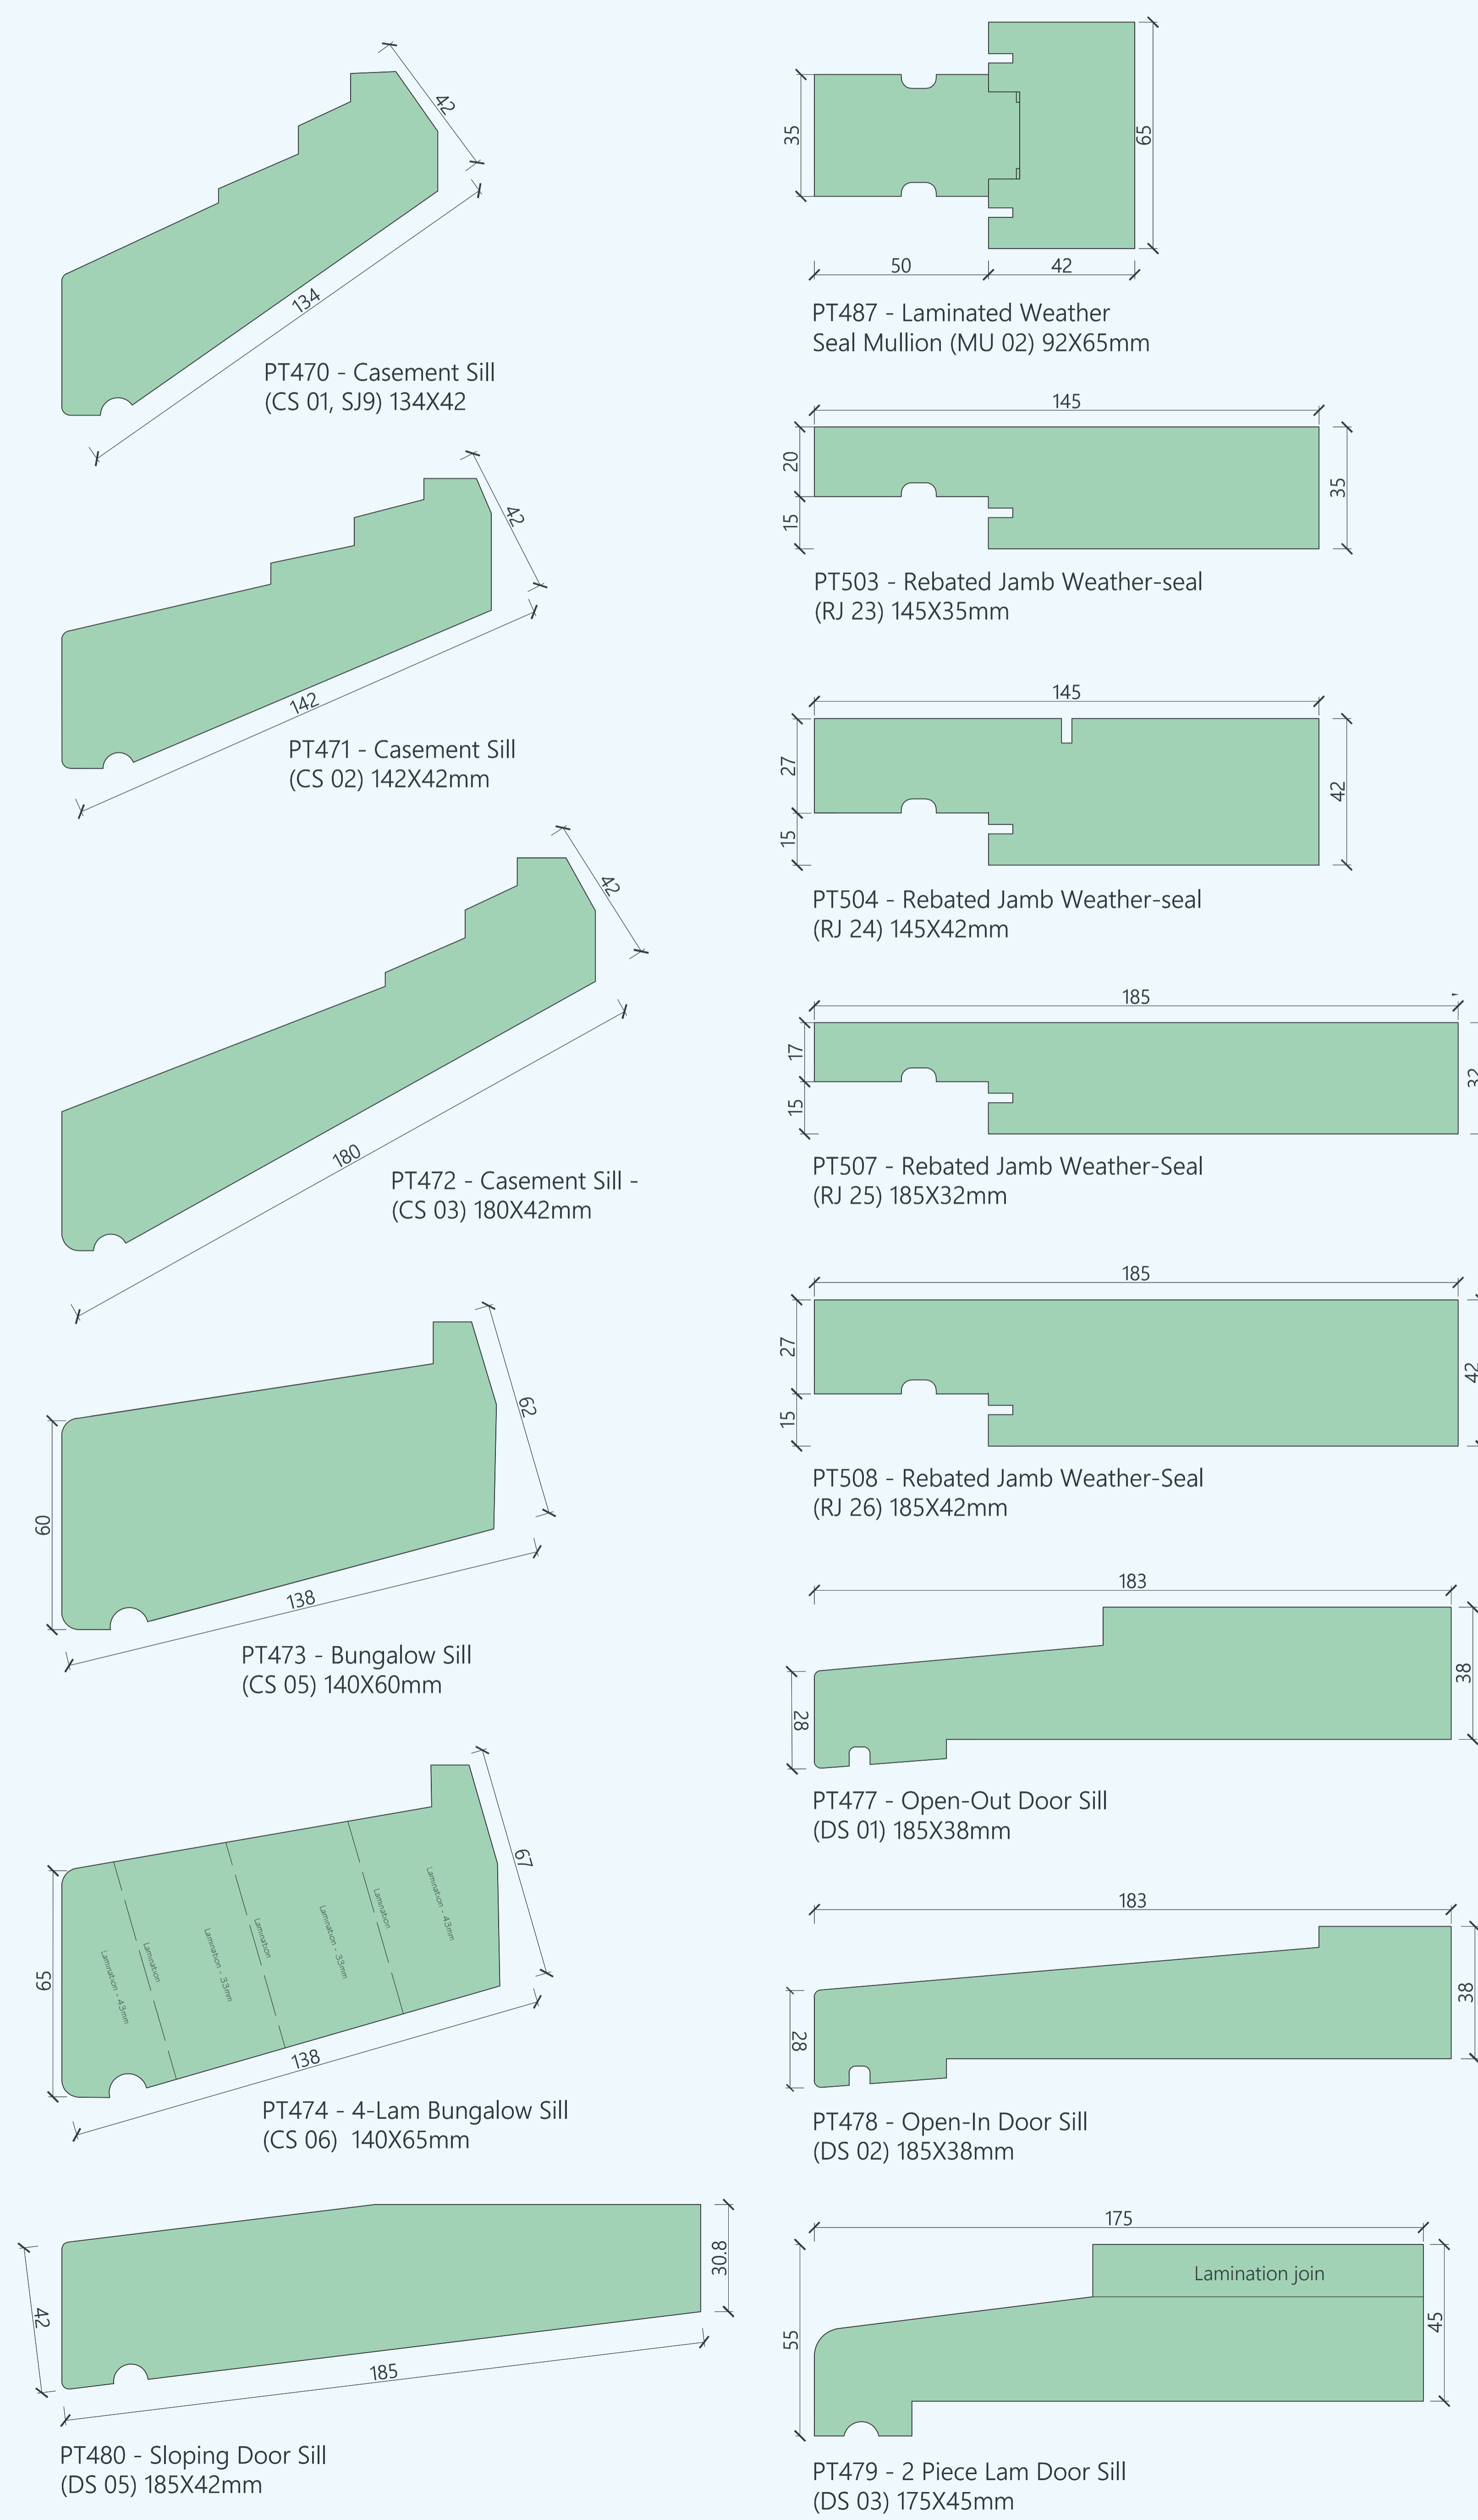

TRADITIONAL RANGE

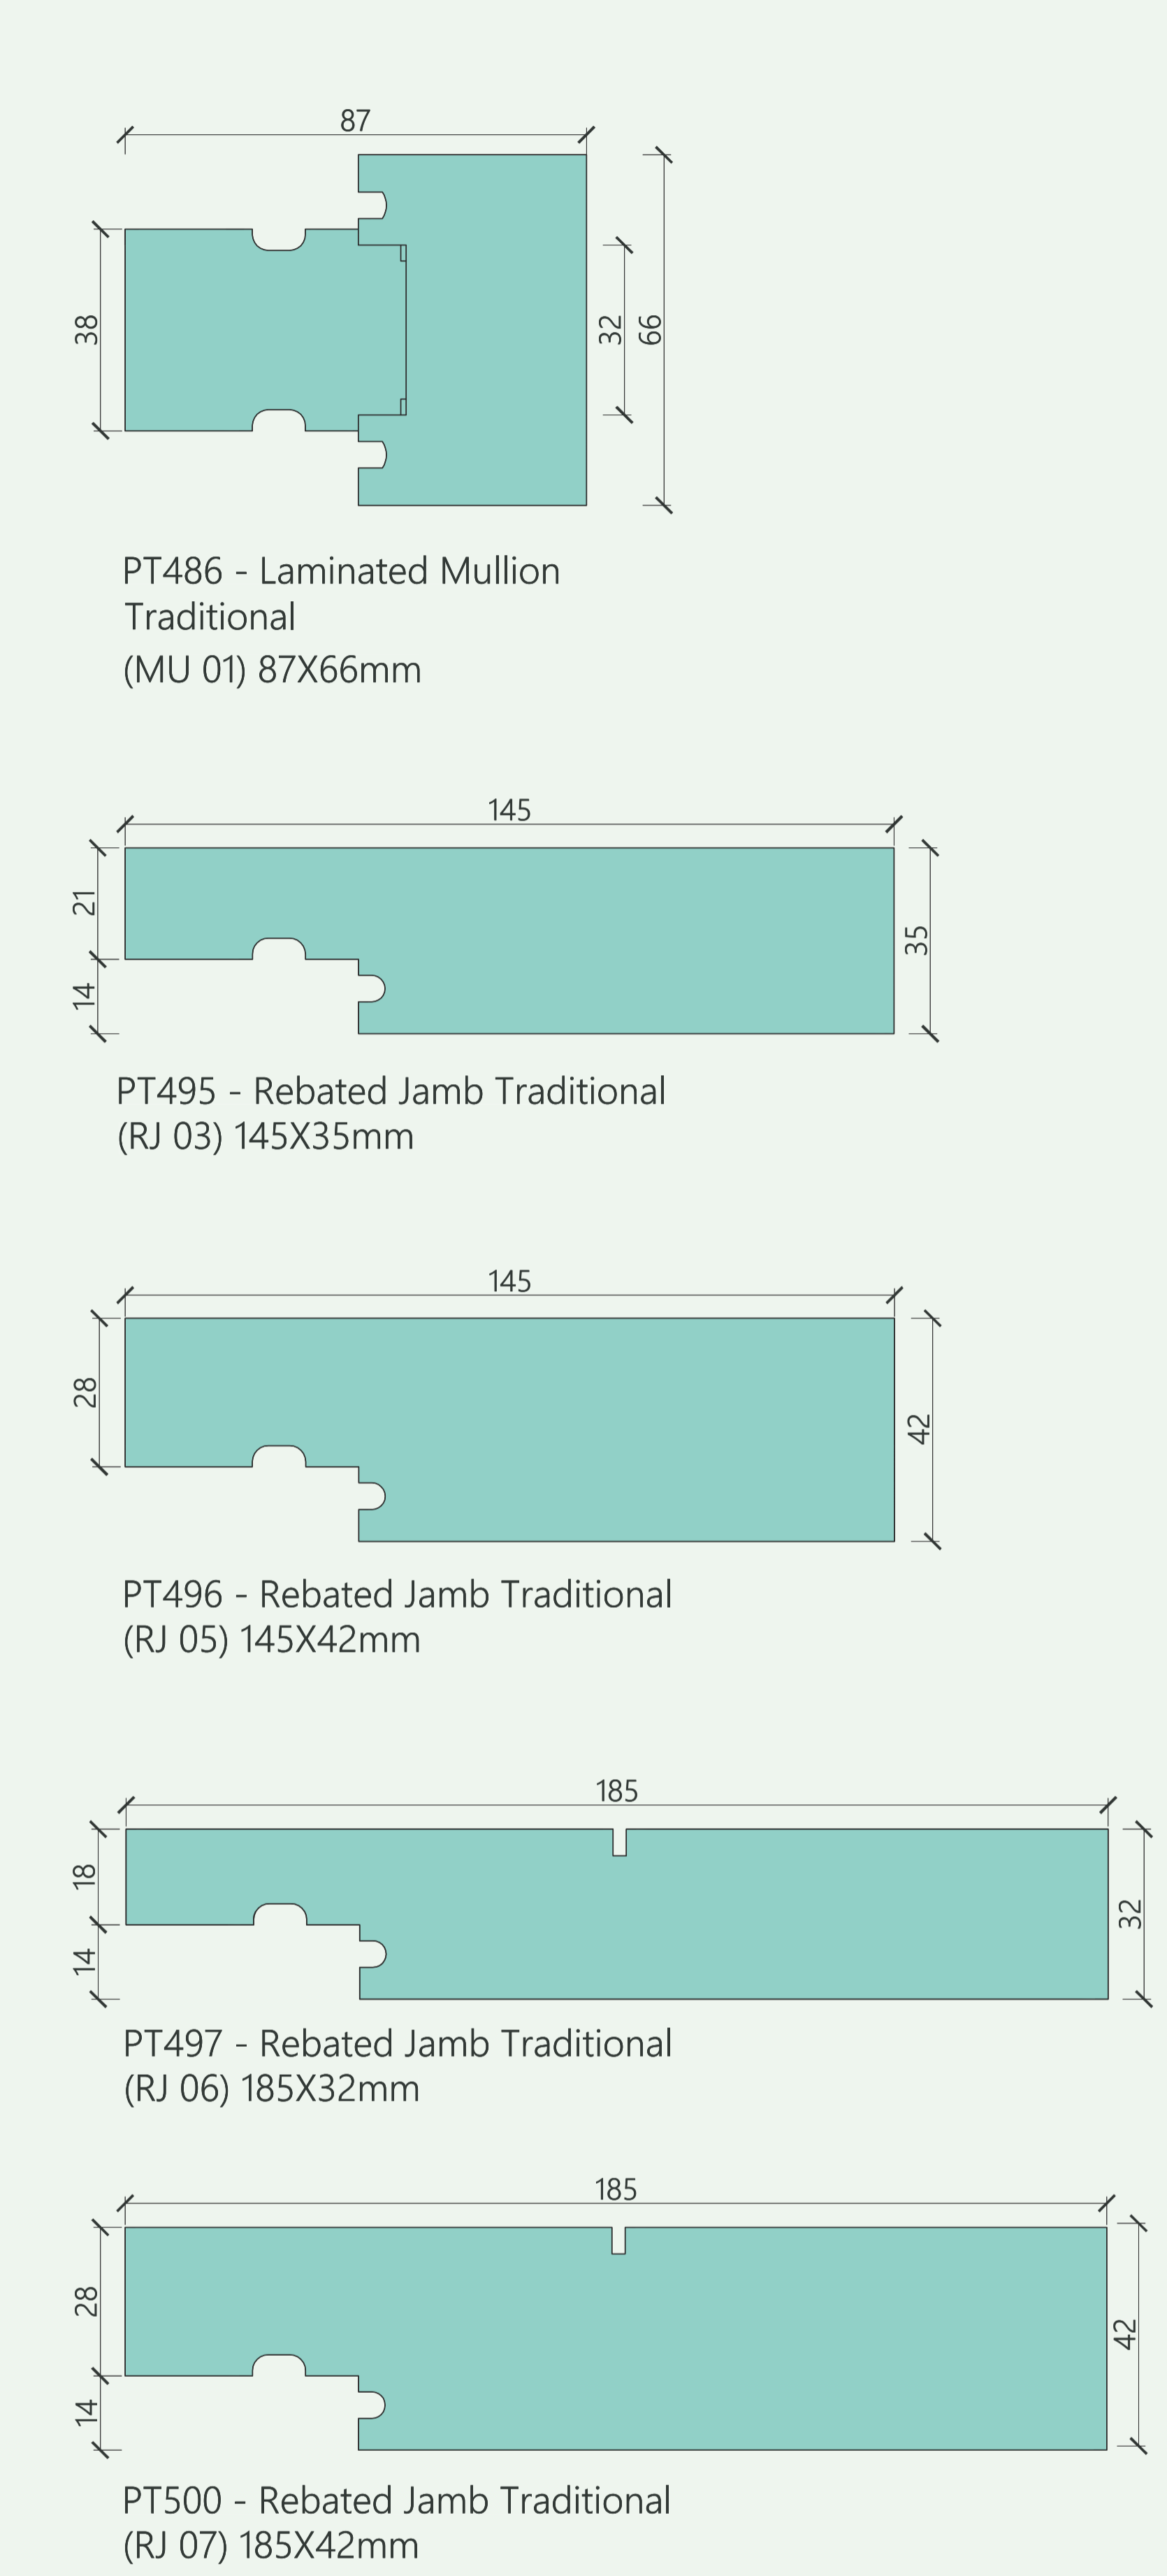

Notes:
1. Profile PT511, PT512 and PT513, dimensions are suitable for use in the JMF New Zealand Ltd system of NZS4211 compliant timber joinery and is available to "NZS4211 affiliated" Master Joiners members only.
2. This chart above shows standard profiles and all profiles displayed are treated Radiata Pine products.
3. Tunncliffe's produce untreated, chemical preservative treated and thermally modified timber.

CONTACT US
Auckland - 64 Stoddard Place, Mt Roskill - 1041
Southern North Island - 30 Kent Street, Carterton - 5713
South Island - 14 Braeburn Drive, Hornby, Christchurch - 8042

P - 0800 ITI NZL (484 695)
E - sales@ititimspec.co.nz
www.ititimspec.nz